

This information is intended only for general conceptual purposes. It is based on data and knowledge considered to be true and correct. It is offered for the user's consideration, investigation and verification and is not intended to substitute for the advice provided by appropriate professionals. Hydrotech assumes no liability for the use of this information. The determination of the suitability and applicability of this information is the sole responsibility of the user.




**GARDEN  
ROOF  
ASSEMBLY**

**AMERICAN HYDROTECH, INC.**

**TYPICAL GARDEN ROOF TERMINATION  
PERIMETER PARAPET CONDITION  
INSTAGREEN GT-4 WITH STONE BALLAST**

SCALE: NONE  
DATE: 11/01/17

GA-10A

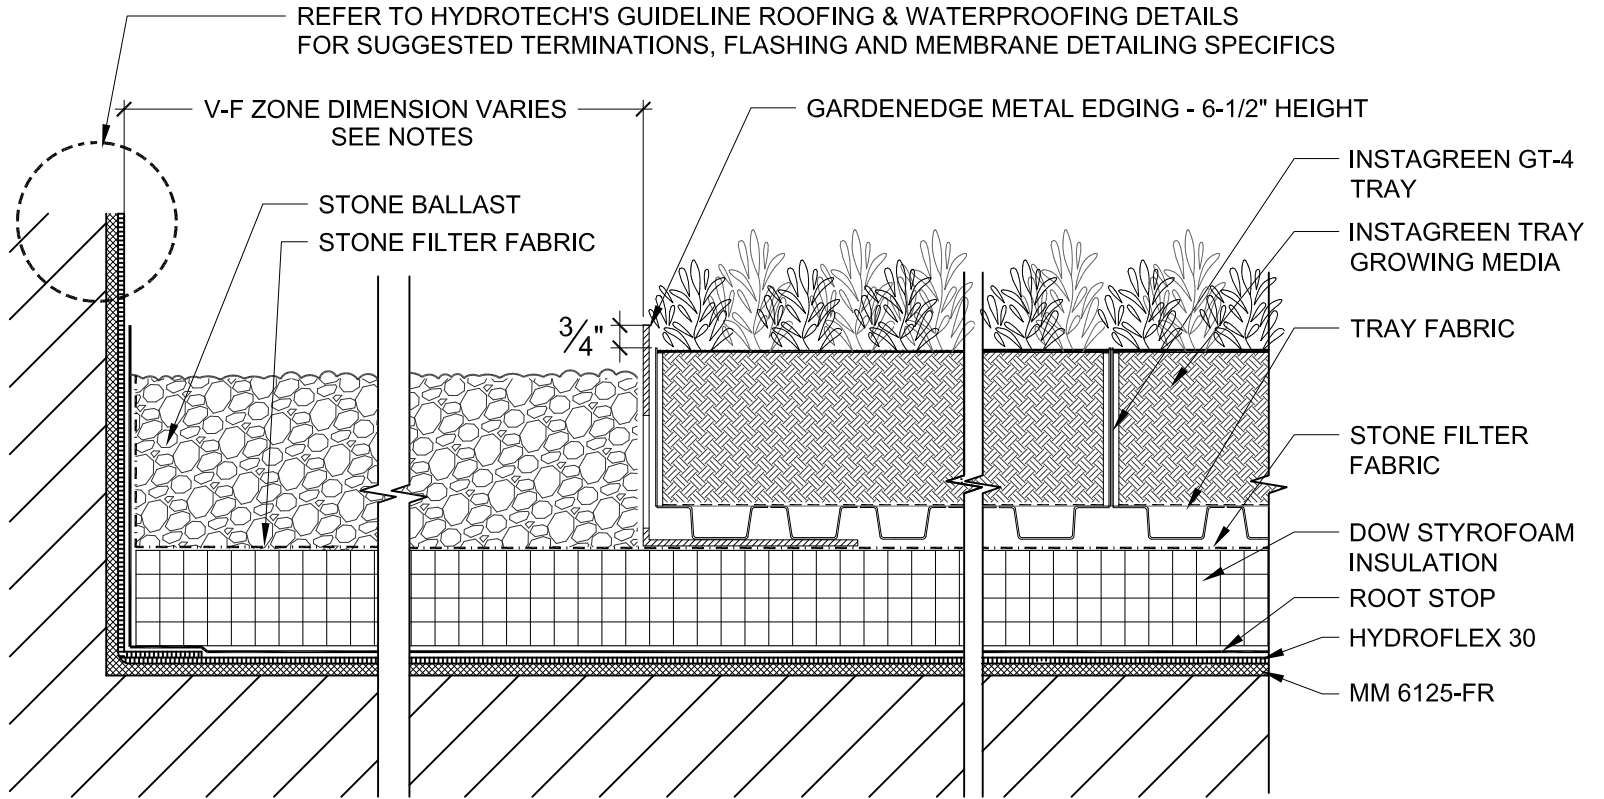

**NOTES:**

1. THE VEGETATION-FREE ZONE MAY BE COMPOSED OF APPROPRIATE STONE BALLAST AND WILL BE DEPENDENT ON BALLAST DESIGN REQUIREMENTS. CONTACT HYDROTECH FOR BALLAST DESIGN REVIEW.
2. ROOT STOP IS LOOSE LAID OVER THE HYDROFLEX 30 AND LAPPED A MINIMUM OF 5 FEET OR 2.5 FEET WITH LAPS TAPED WITH ROOT STOP TAPE.
3. REFER TO DETAILS GA-2A AND GA-2B FOR ADDITIONAL EXTENSIVE GARDEN ROOF ASSEMBLY BUILD-UP OPTIONS.