

This information is intended only for general conceptual purposes. It is based on data and knowledge considered to be true and correct. It is offered for the user's consideration, investigation and verification and is not intended to substitute for the advice provided by appropriate professionals. Hydrotech assumes no liability for the use of this information. The determination of the suitability and applicability of this information is the sole responsibility of the user.



**GARDEN
ROOF
ASSEMBLY**

AMERICAN HYDROTECH, INC.


**TYPICAL GARDNET
SECTION DETAILS**

SCALE: NONE
DATE: 8/17/2020

GN-1A

OPTIMAL EXPANSION	
CELL WIDTH:	13"
CELL LENGTH:	11"
SECTION DEPTHS:	3", 4", 6", 8", 12"

ALL SECTIONS ARE 8 CELLS WIDE.

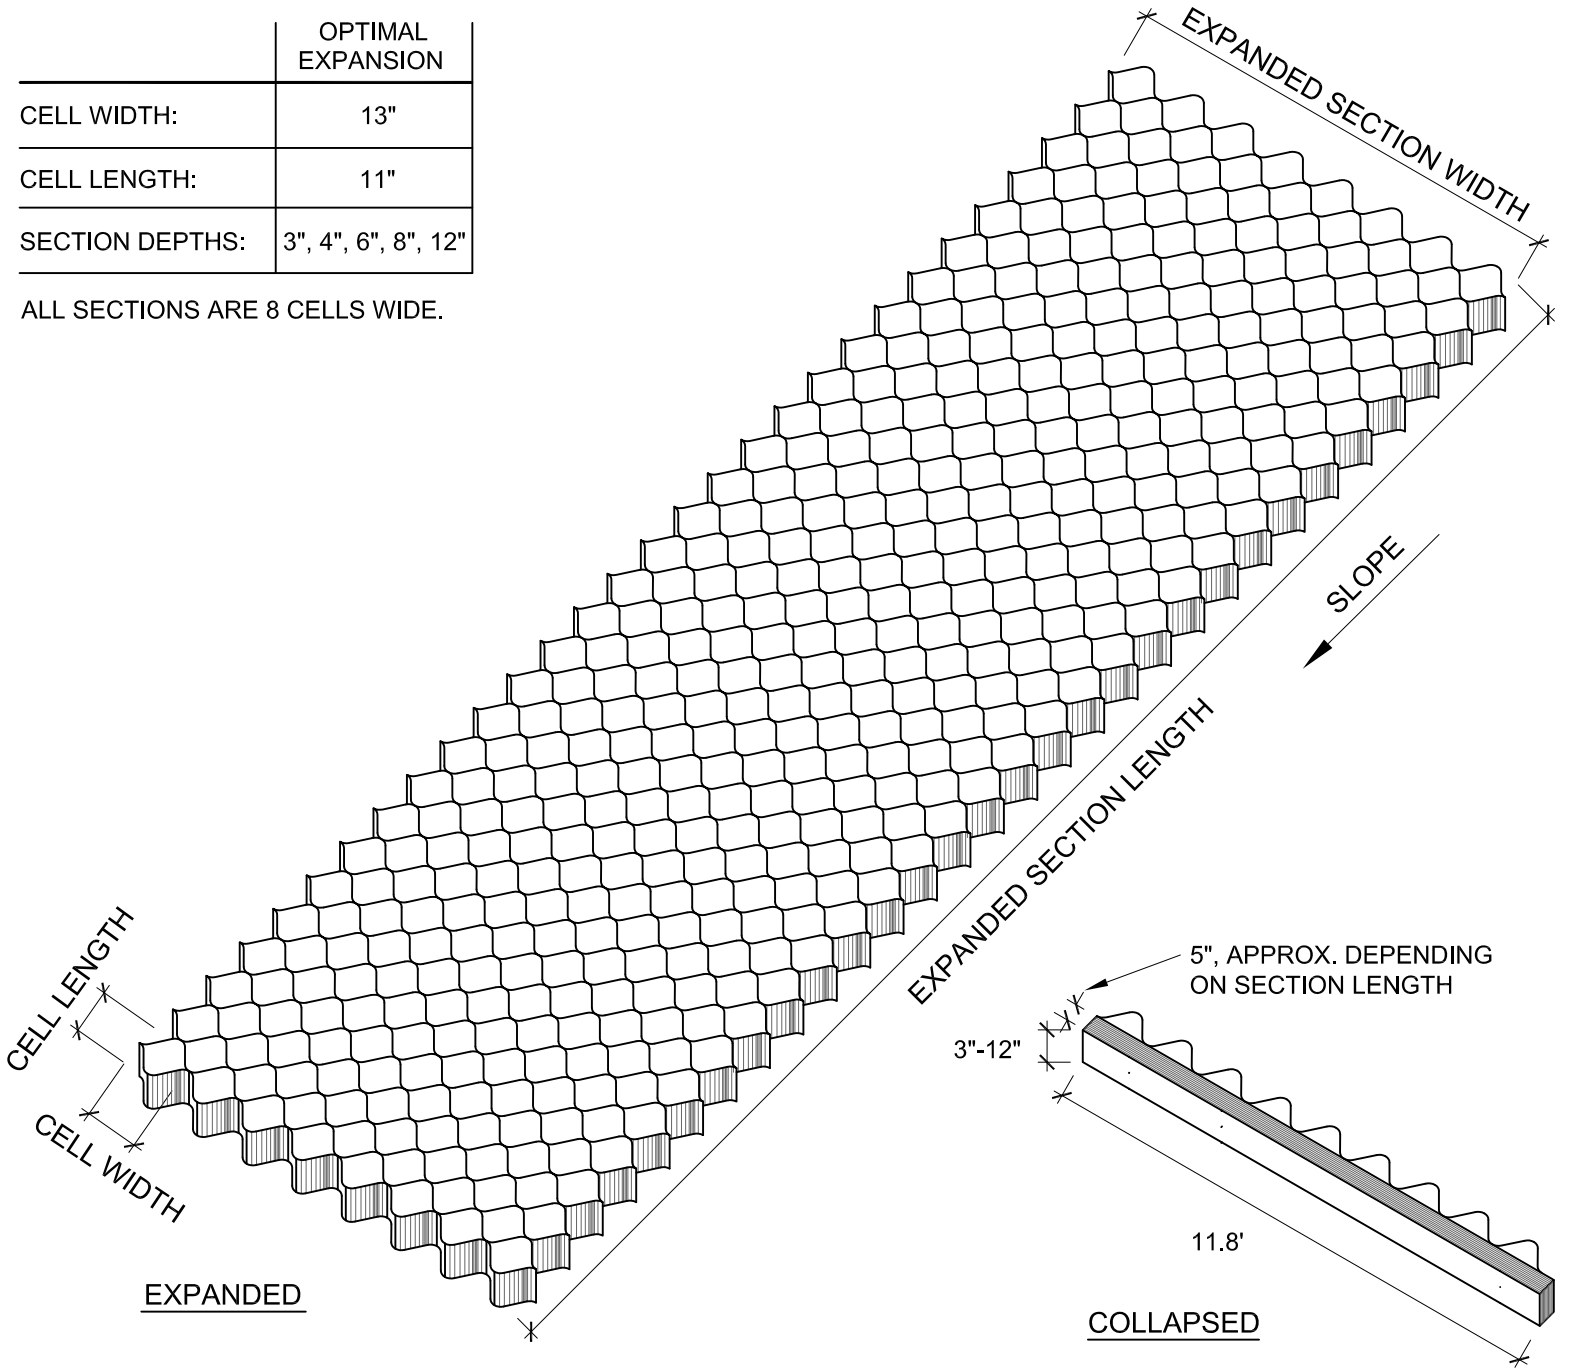

EXPANDED

COLLAPSED