

This information is intended only for general conceptual purposes. It is based on data and knowledge considered to be true and correct. It is offered for the user's consideration, investigation and verification and is not intended to substitute for the advice provided by appropriate professionals. Hydrotech assumes no liability for the use of this information. The determination of the suitability and applicability of this information is the sole responsibility of the user.




**GARDEN
ROOF
ASSEMBLY**

AMERICAN HYDROTECH, INC.

**CHECKER BLOCK® INSTALLATION
WITH INSTAGREEN® CARPET
& GARDENEDGE® METAL EDGING**

SCALE: NONE
DATE: 11/01/17

GB-5

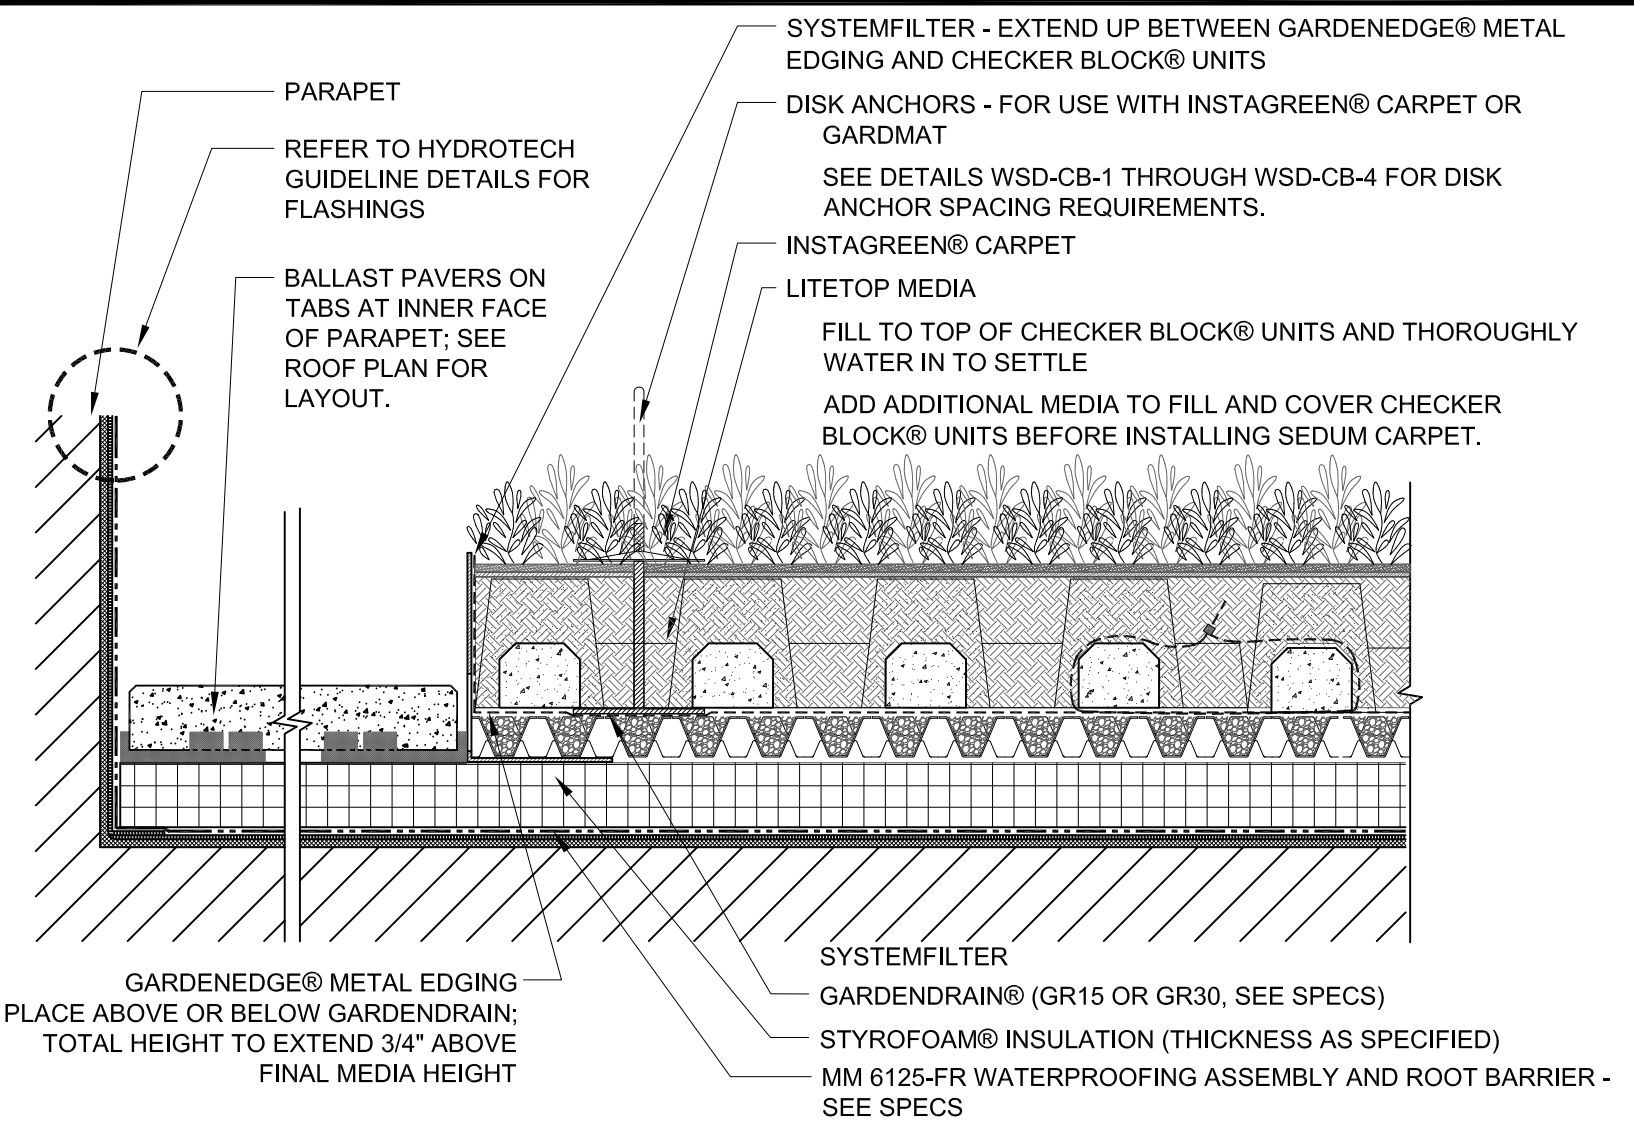

NOTES:

1. FINAL CHECKER BLOCK® LAYOUT IS DETERMINED BY HYDROTECH AND MAY INCLUDE ONE OR MORE ROWS OF CHECKER BLOCK® TO ADDRESS WIND UPLIFT CONDITIONS.
2. CHECKER BLOCK® MAY NOT BE INSTALLED AGAINST PARAPETS. A SINGLE ROW OF BALLAST PAVERS IS REQUIRED AT PARAPET BEFORE INSTALLING ROWS OF CHECKER BLOCK®.
3. CHECKER BLOCK® MAY REQUIRE STRAPPING AFTER INSTALLATION OF CHECKER BLOCK® UNITS AND BEFORE INSTALLATION OF MEDIA. CONSULT HYDROTECH FOR REQUIREMENTS.